


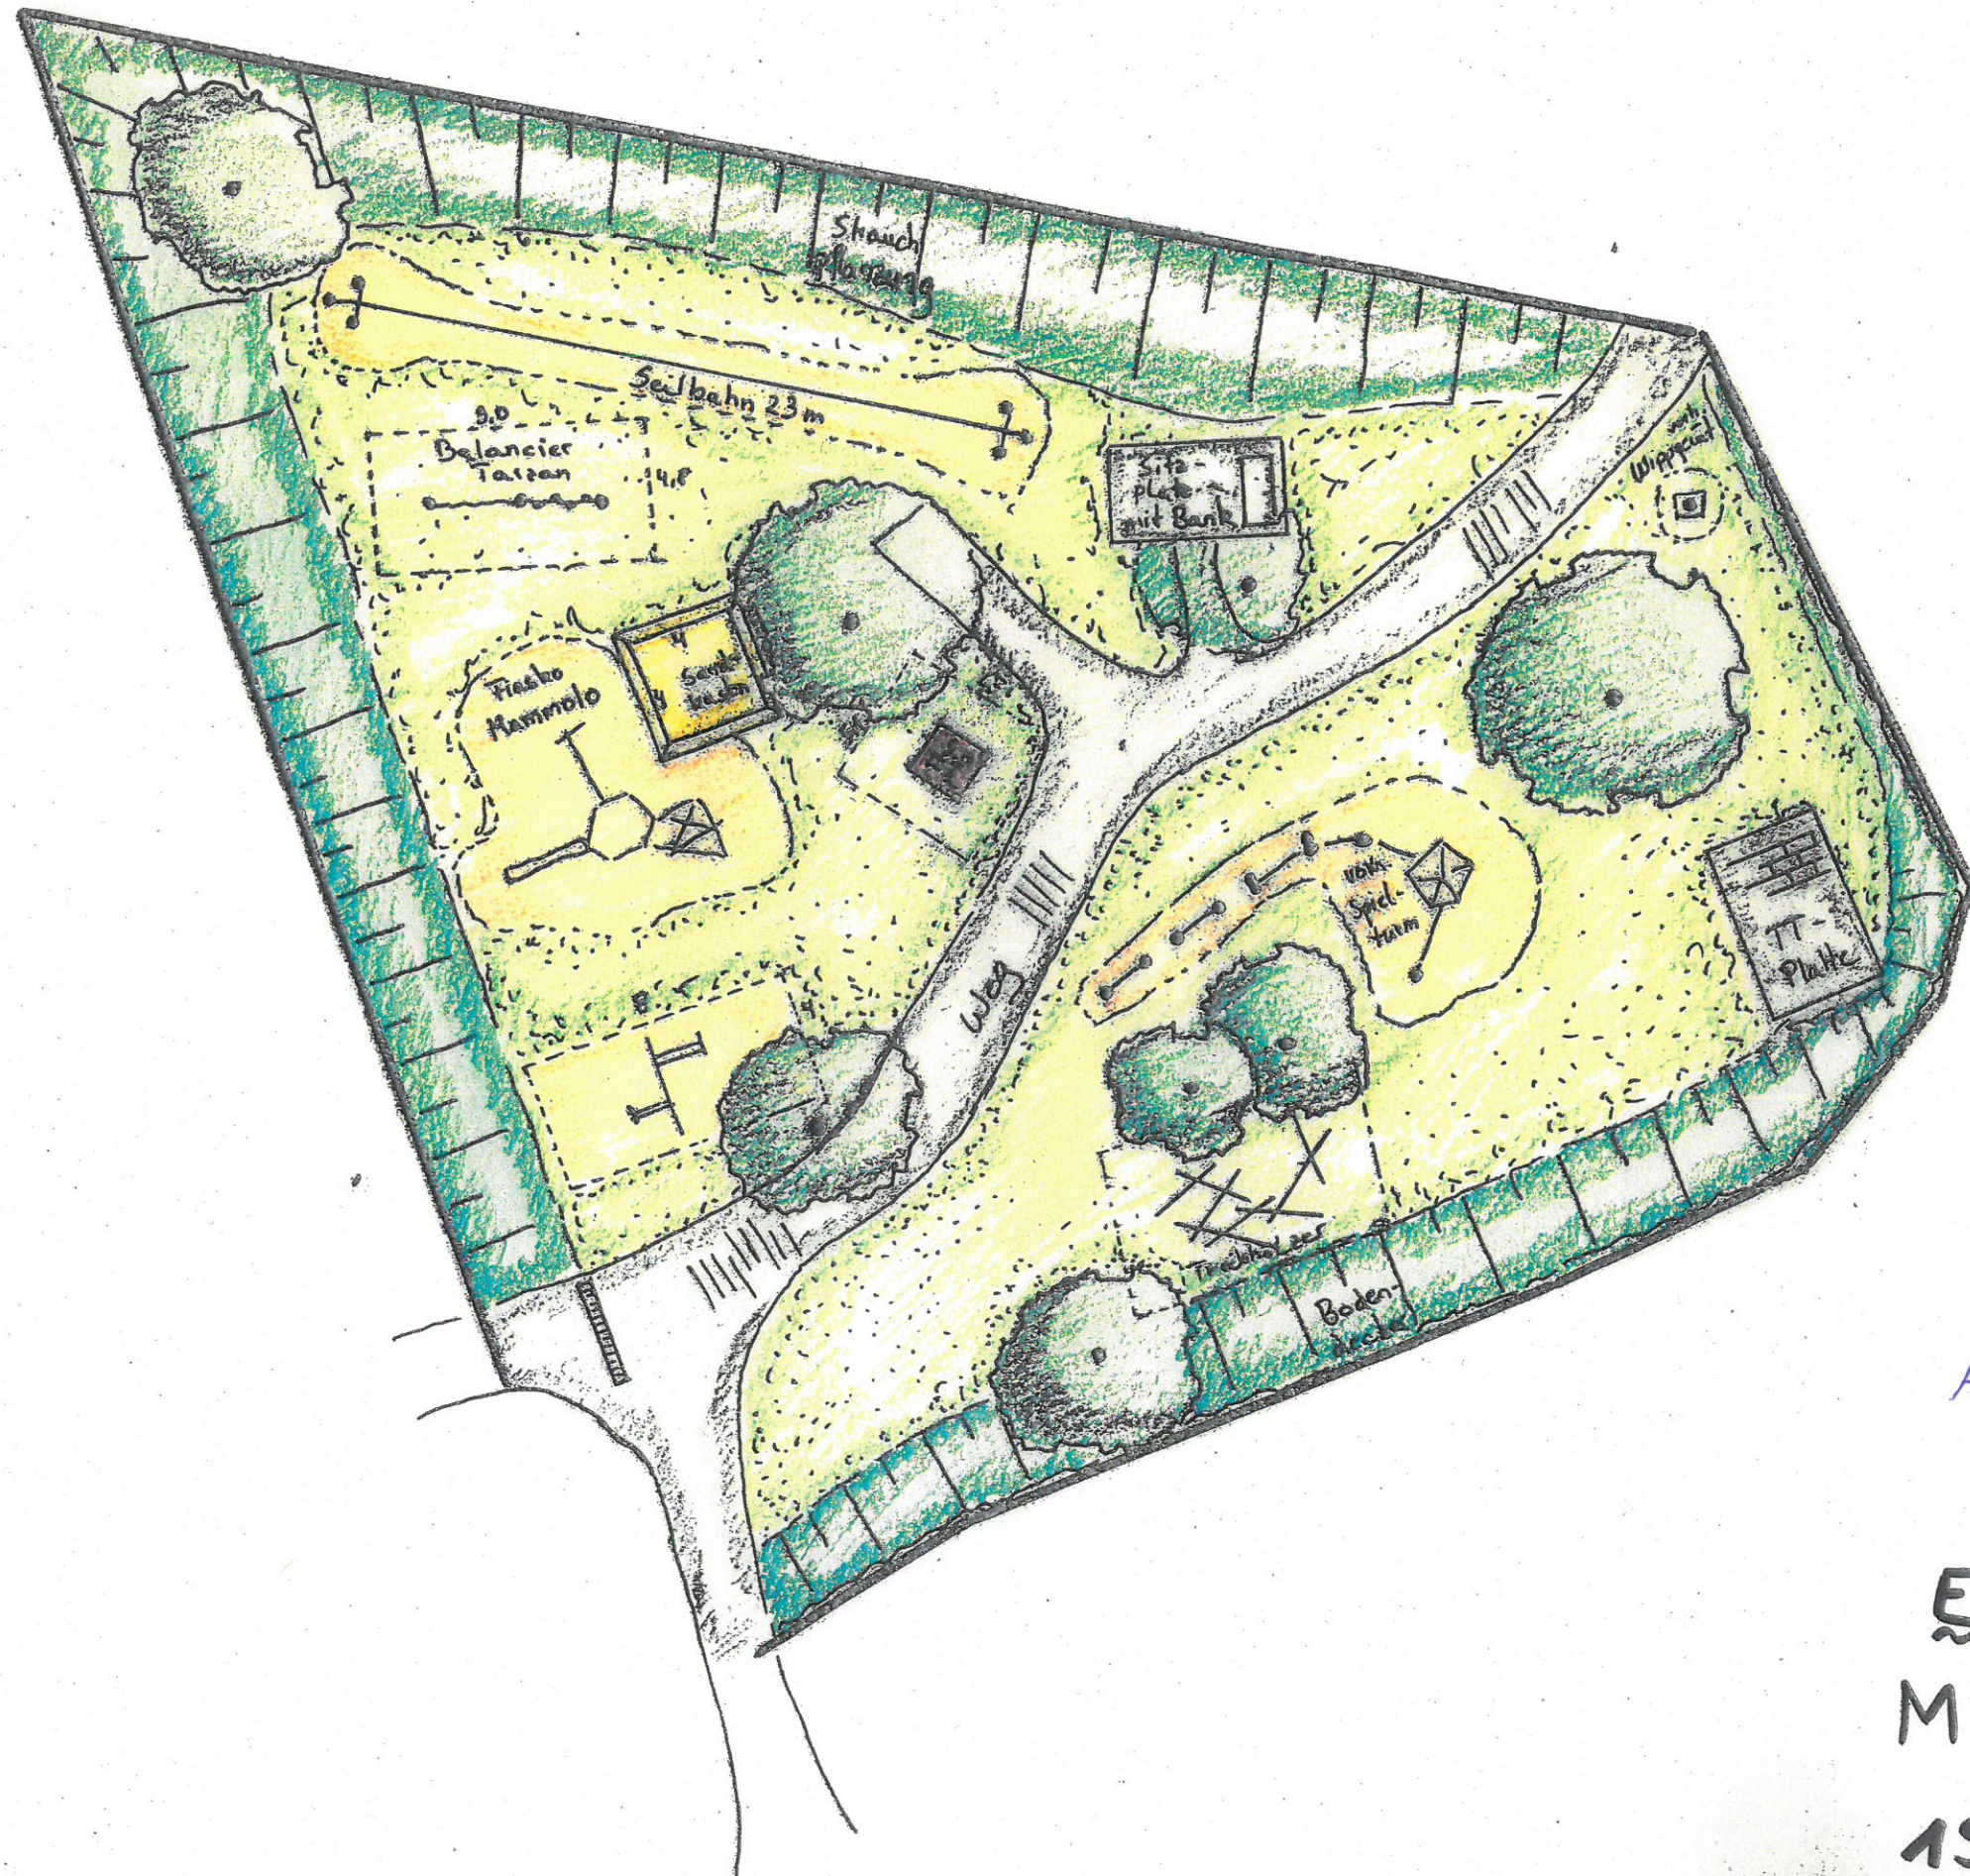

Anlage ③

Entwurf
M 1:250

19.06.2018